
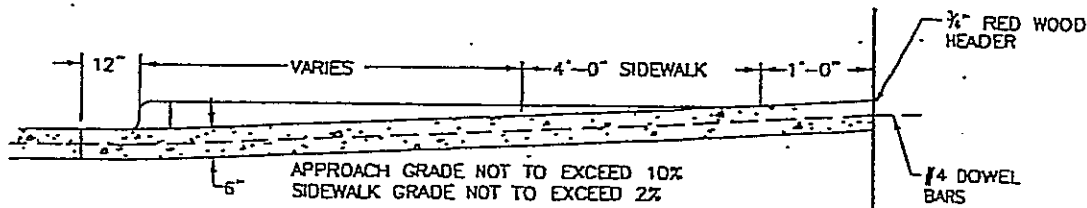


Grand Prairie

— T E X A S —

CONSTRUCTION REQUIREMENTS— DRIVEWAY ON PRIVATE PROPERTY RESIDENTIAL— SINGLE FAMILY & TWO FAMILY

REVISED 9/2007

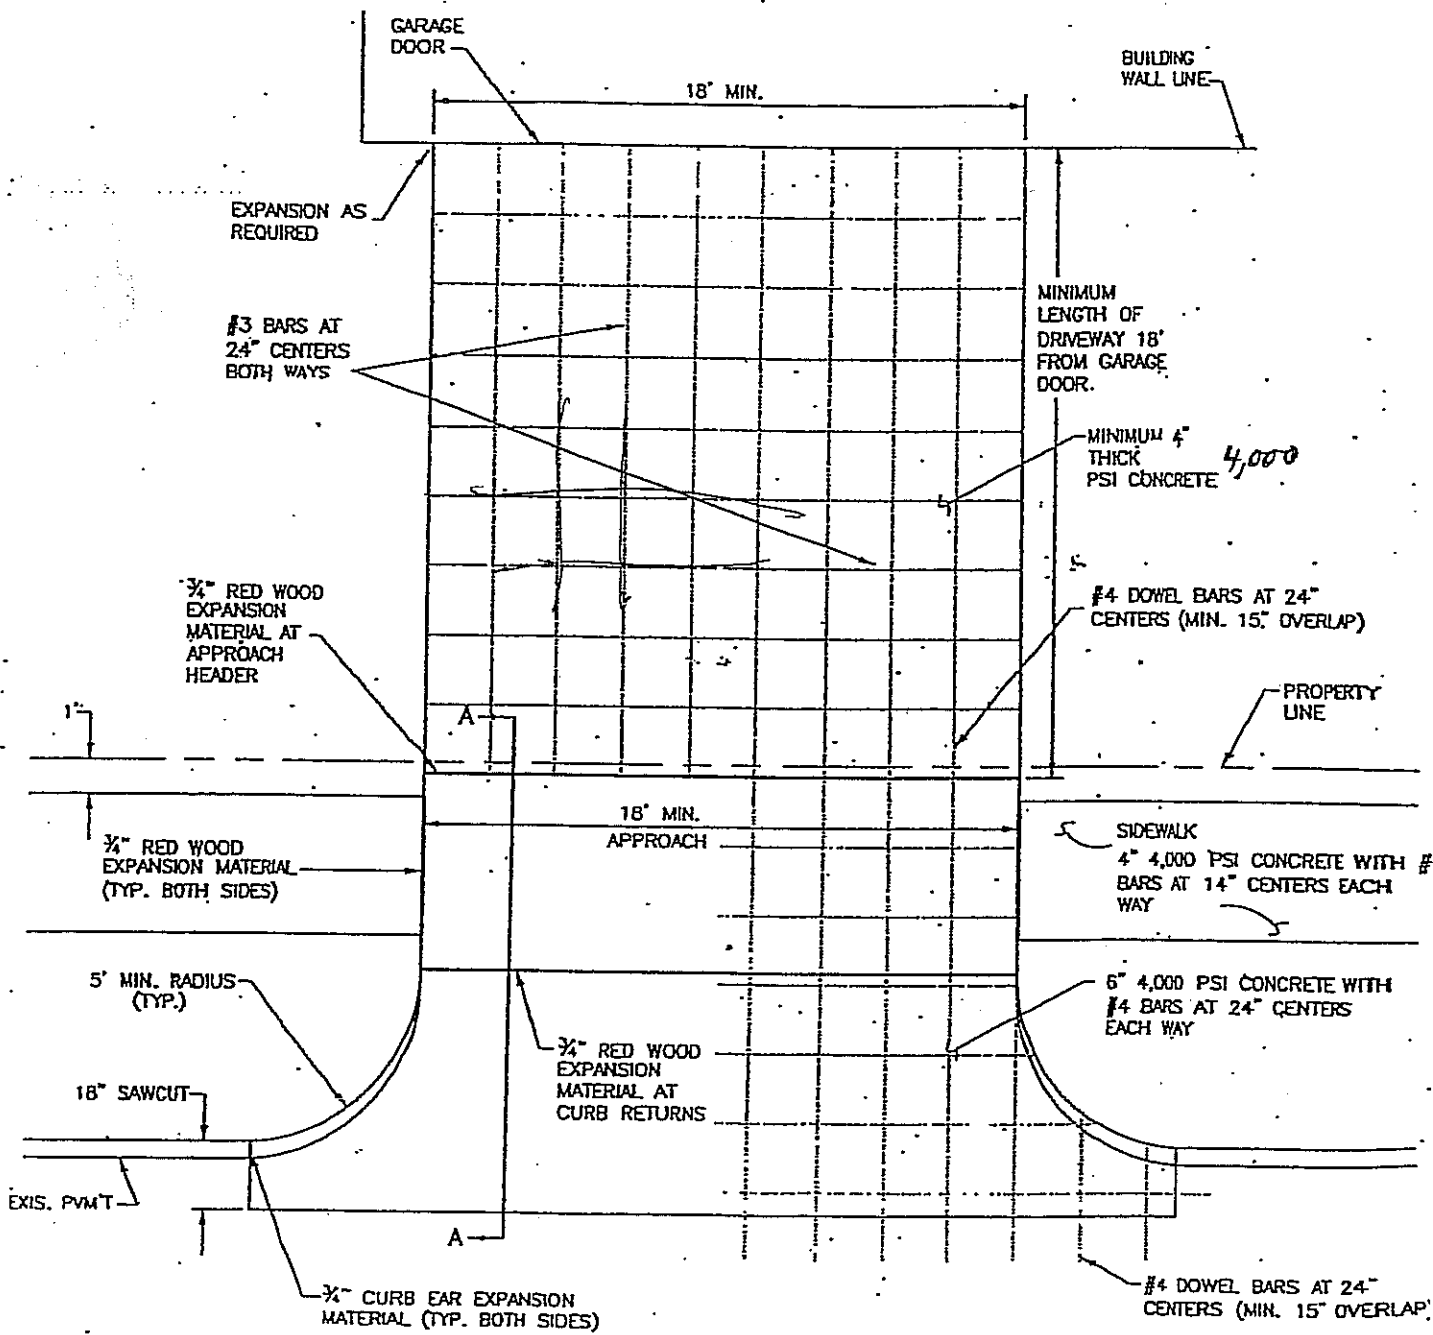

SECTION A-A