
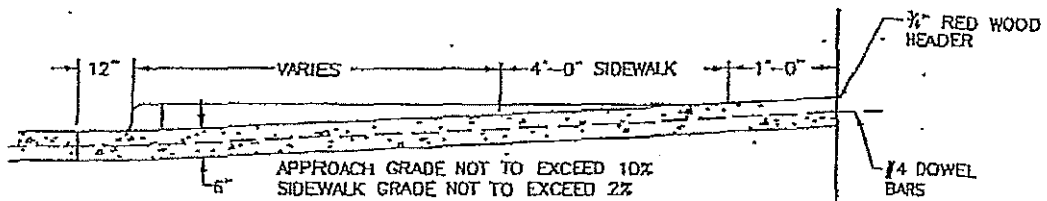


# GTR and Prairie

## — T E X A S —

### CONSTRUCTION REQUIREMENTS— DRIVEWAY ON PRIVATE PROPERTY RESIDENTIAL— SINGLE FAMILY & TWO FAMILY

REVISED 9/2007

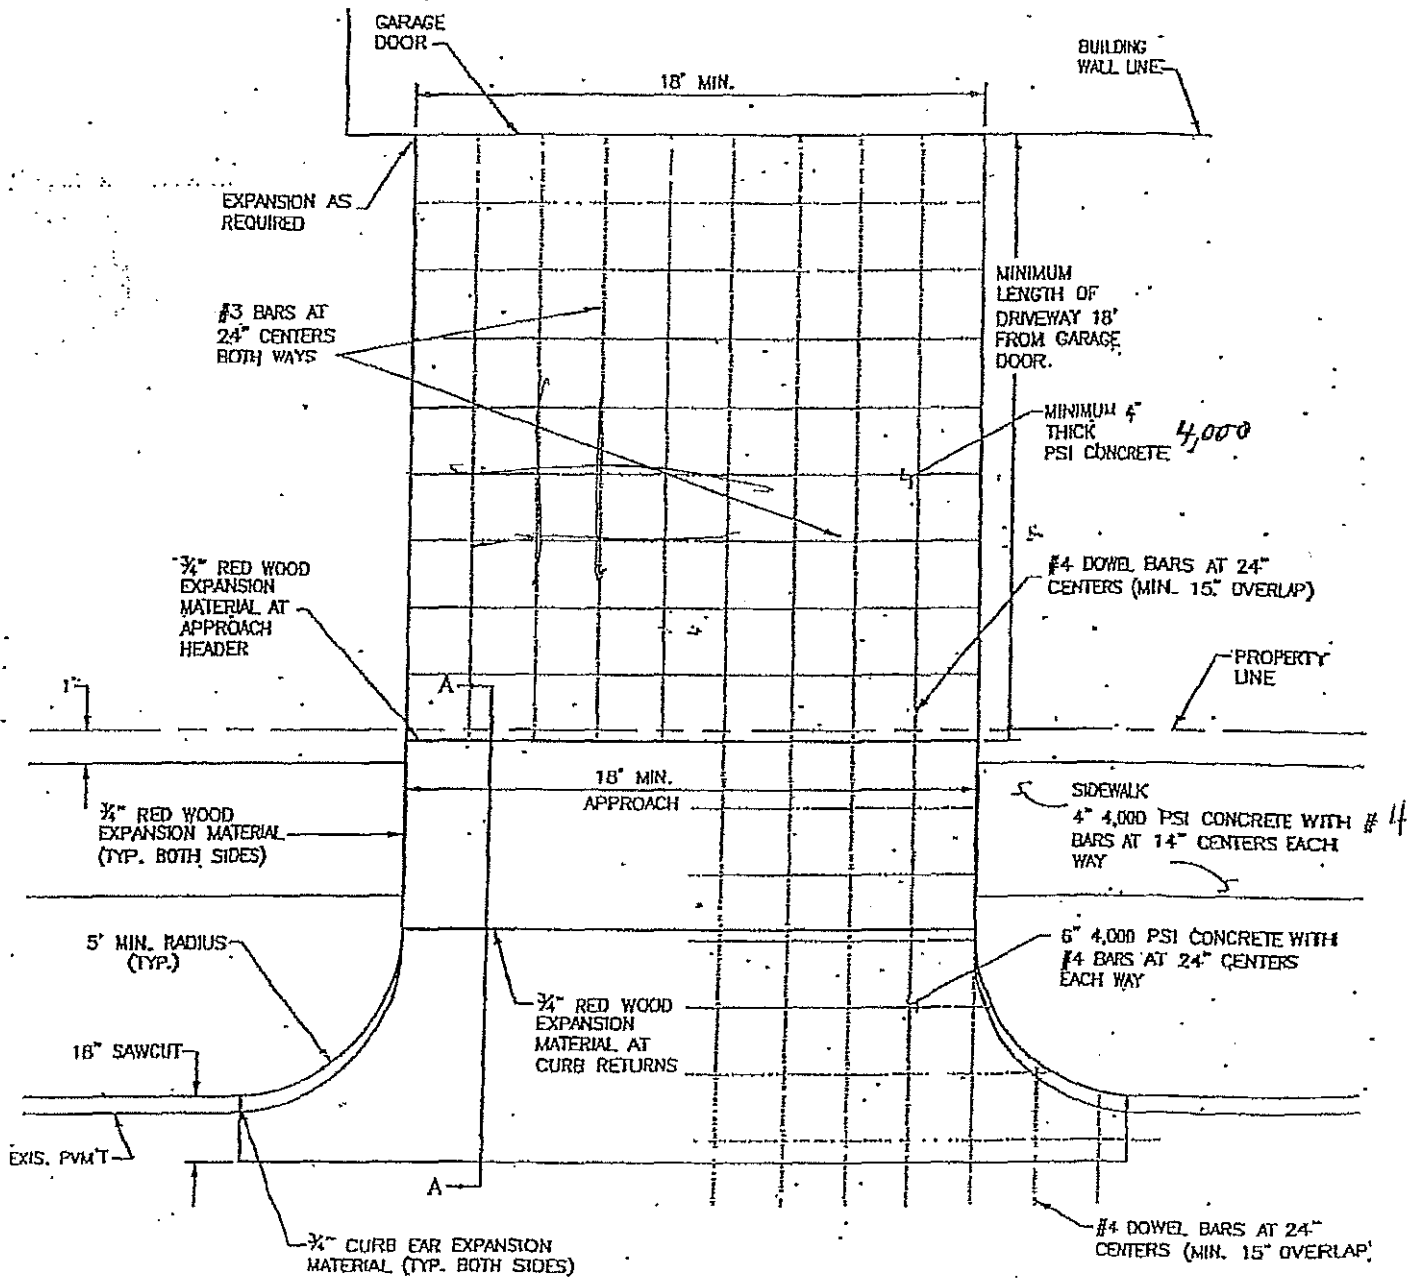

SECTION A-A