

# CITY OF GRAND PRAIRIE


## Water Meter Housing Water Meter Specifications For Final Acceptance and Building Final Inspections

METER NEW SET LINE: (972) 237-8380

### LIST OF RECOMMENDED SUPPLIERS:

ACT Supply	(713) 937-0600	www.actpipe.com
Hughes Supply	(817) 589-7244	
D & W Utilities Supply	(817) 589-7244	
Ferguson Water Works	(817) 267-3900	www.ferguson.com
Bass & Hayes	(972) 263-1360	www.basshays.com

PLASTIC LID:  
BASS & HAYES model: #3LIDP  
Ittron approved AMR device kit

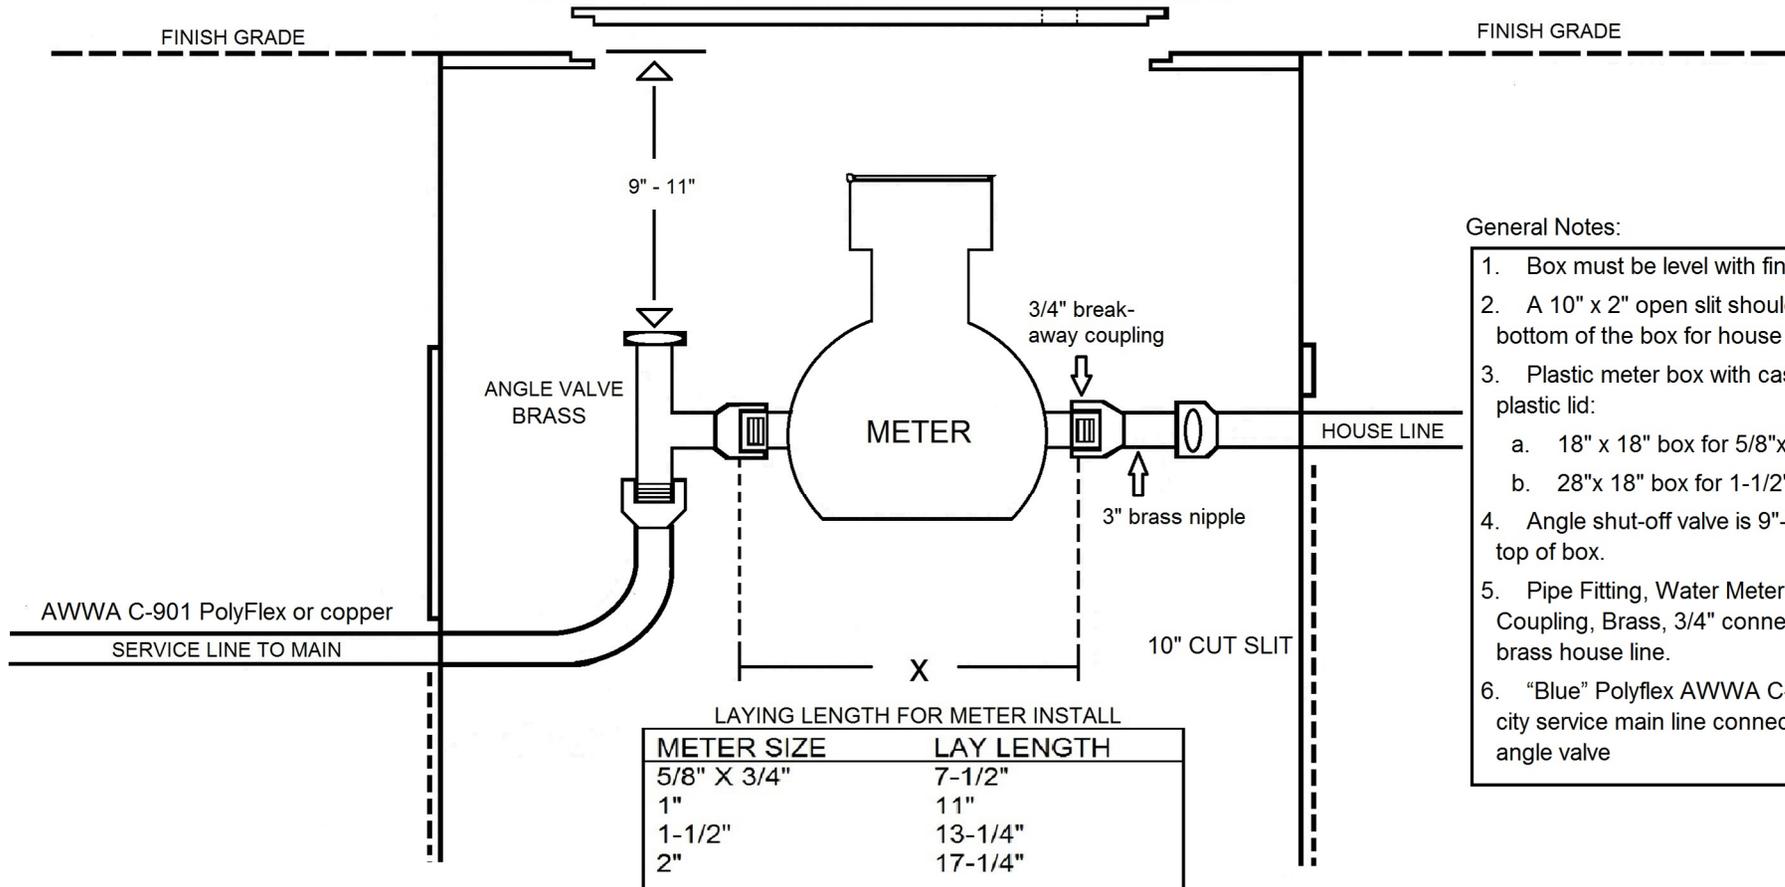

### General Notes:

1. Box must be level with finish grade.
2. A 10" x 2" open slit should be cut to the bottom of the box for house line
3. Plastic meter box with cast iron ring and plastic lid:
  - a. 18" x 18" box for 5/8"x3/4" & 1" meters.
  - b. 28"x 18" box for 1-1/2" & 2" meters
4. Angle shut-off valve is 9"-11" depth from top of box.
5. Pipe Fitting, Water Meter "break-away" Coupling, Brass, 3/4" connected to PVC or brass house line.
6. "Blue" Polyflex AWWA C-901 or copper city service main line connected to brass angle valve

**PLEASE ALLOW 3 - 5 BUSINESS DAYS FOR INITIAL AND RETURN VISITS**